


Schedule

C1	Cover Page
G001	Perspectives
A001	Site Plan
A002	Square Footage
A101	First Floor Plan
A102	Second Floor Plan
A103	Roof Plan
A201	Front Elevation
A202	Left Elevation
A203	Right Elevation
A204	Rear Elevation
Total Number of Sheets Per Set: 11	



Lot 11 Davidson Woods


Davidson, North Carolina

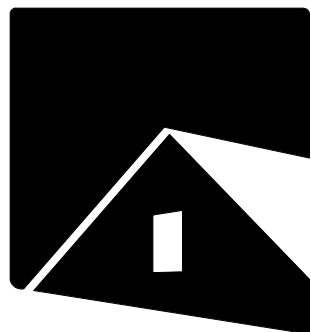

vinyet
architecture

06.20.25

asheville | charleston | greenville | rock hill

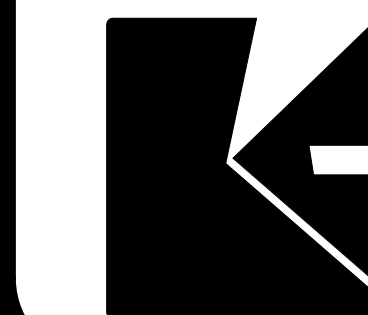

This document is an instrument of service and shall remain the property of VinYel Architecture, LLC, who retains all common law, statutory and other reserved rights, including the copyright thereto.

Copyright © 2025
VinYet Architecture, LLC

Revision Date:

Lot 11
Davidson
Woods
Davidson, North Carolina

First Floor Plan


1/4" = 1'-0"

A25022

06.20.25

Drawn By: MKS

A101

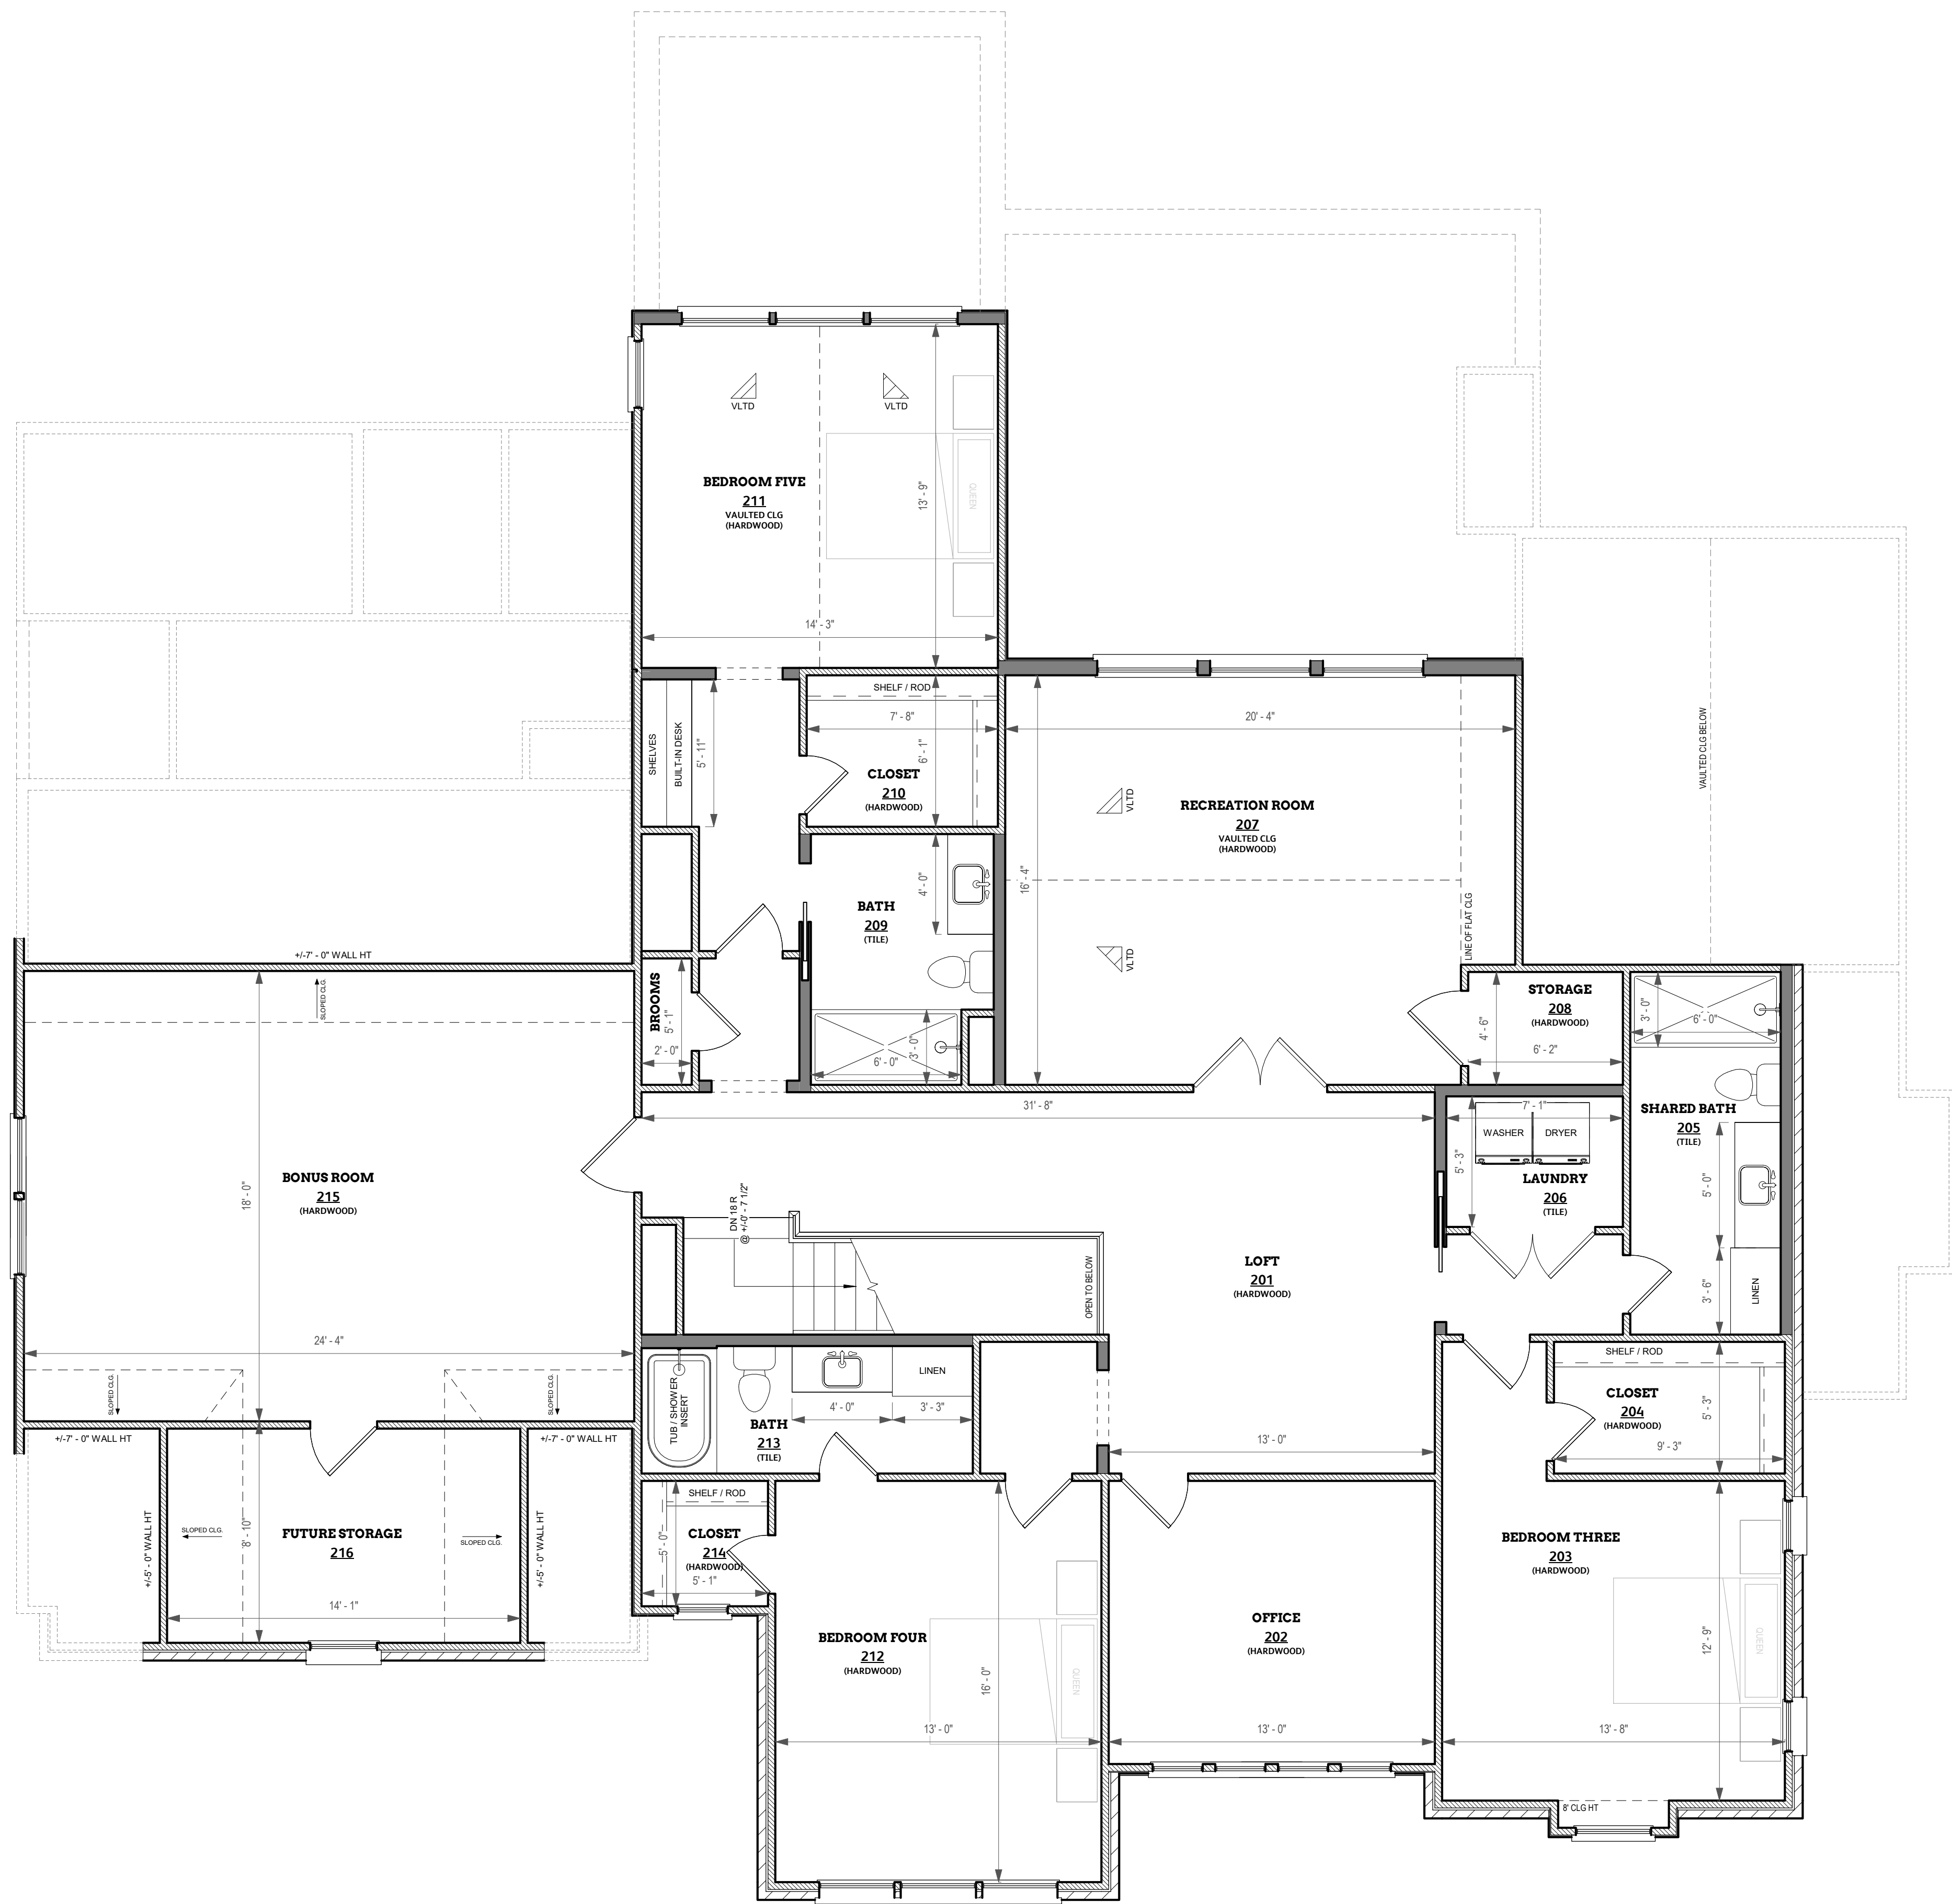

A204



1

1

A201

A202


A203

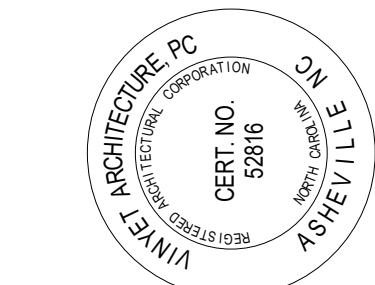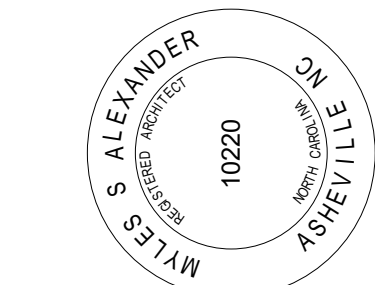

NOT FOR
CONSTRUCTION

**vinyet
architecture**

contact@vin-yet.com
ashville
828.619.0301
charleston
843.619.7662

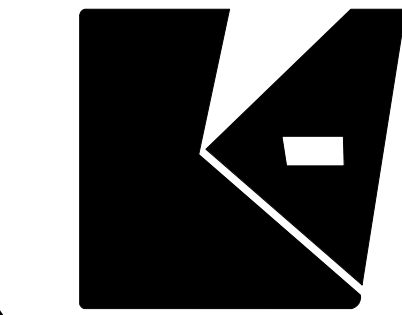

This document is an instrument of service and shall remain the property of VinYet Architecture, LLC, who retains all common law, statutory and other reserved rights, including the copyright thereto.

Copyright © 2025
VinYet Architecture, LLC

Revision Date:

**Lot 11
Davidson
Woods**
Davidson, North Carolina

Second Floor Plan

1/4" = 1'-0"

A25022

06.20.25

Drawn By: MKS

A102